



150 x 997 LH

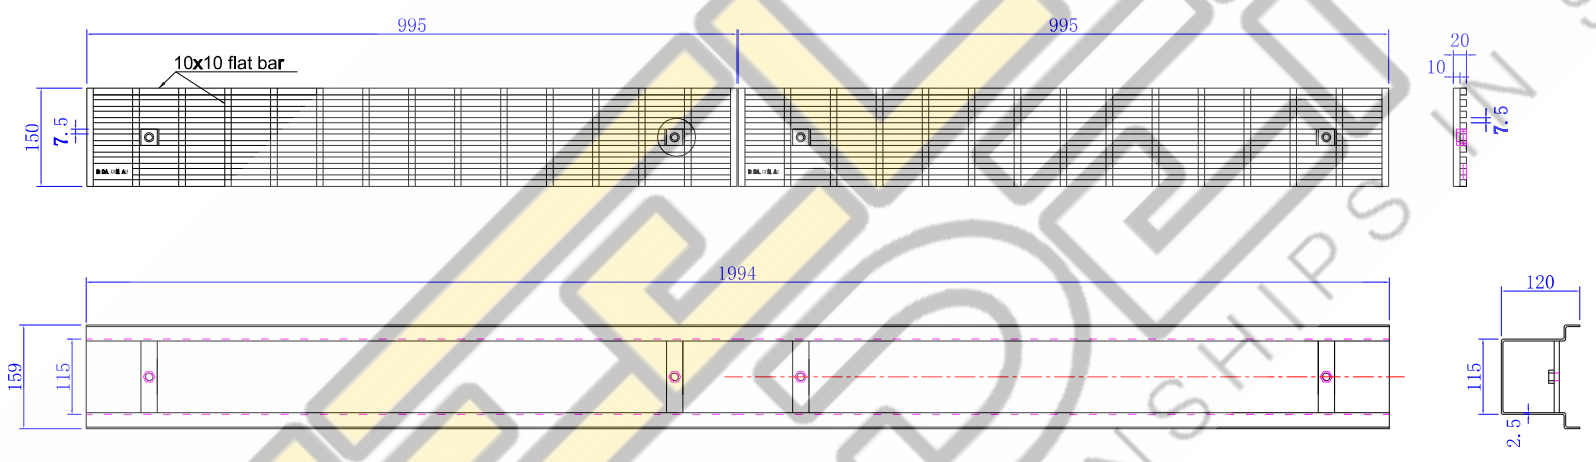


STEEL BUILDERS
 BUILDING RELATIONSHIPS IN STEEL

150 x 1994 LH

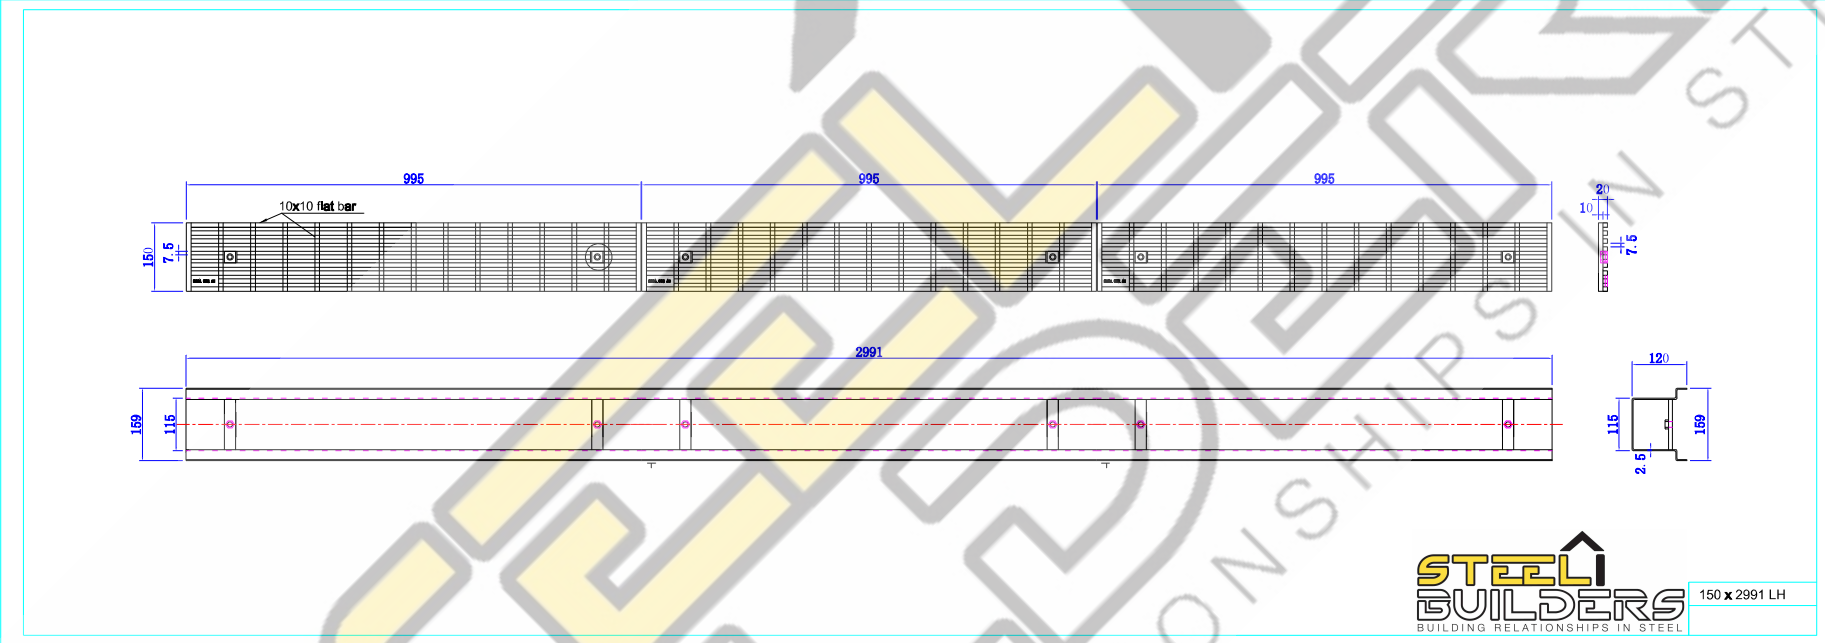


Drawings are for guide purposes only and may be subject to change at any time.

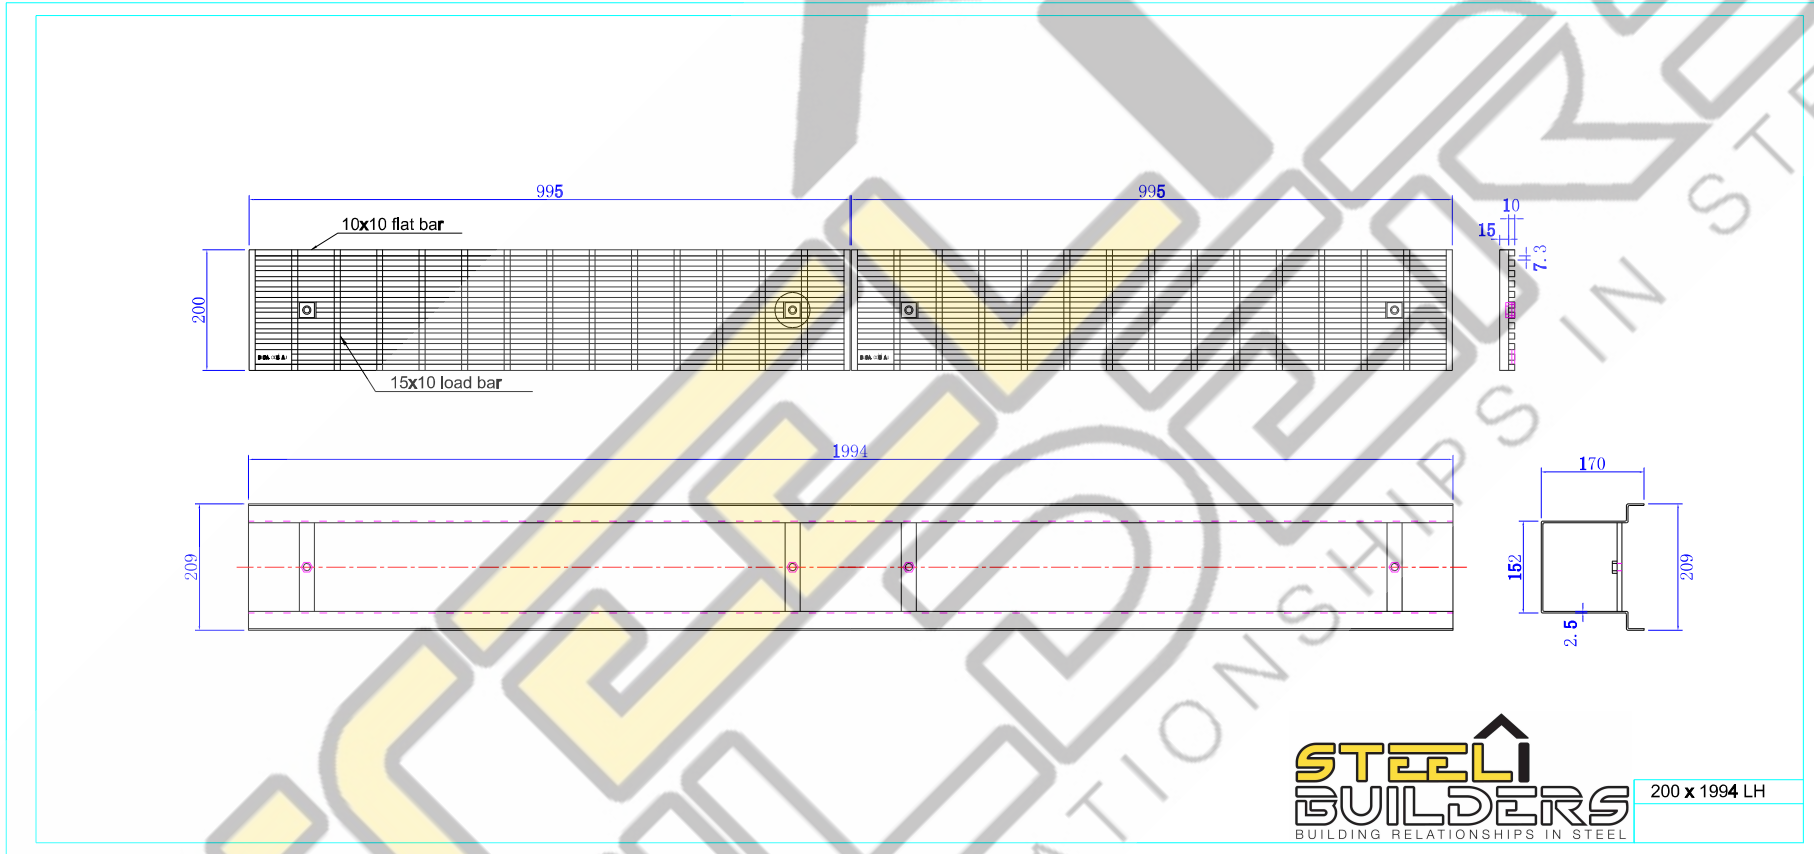

STEEL BUILDERS
 BUILDING RELATIONSHIPS IN STEEL

200 x 1994 LH

Drawings are for guide purposes only and may be subject to change at any time.

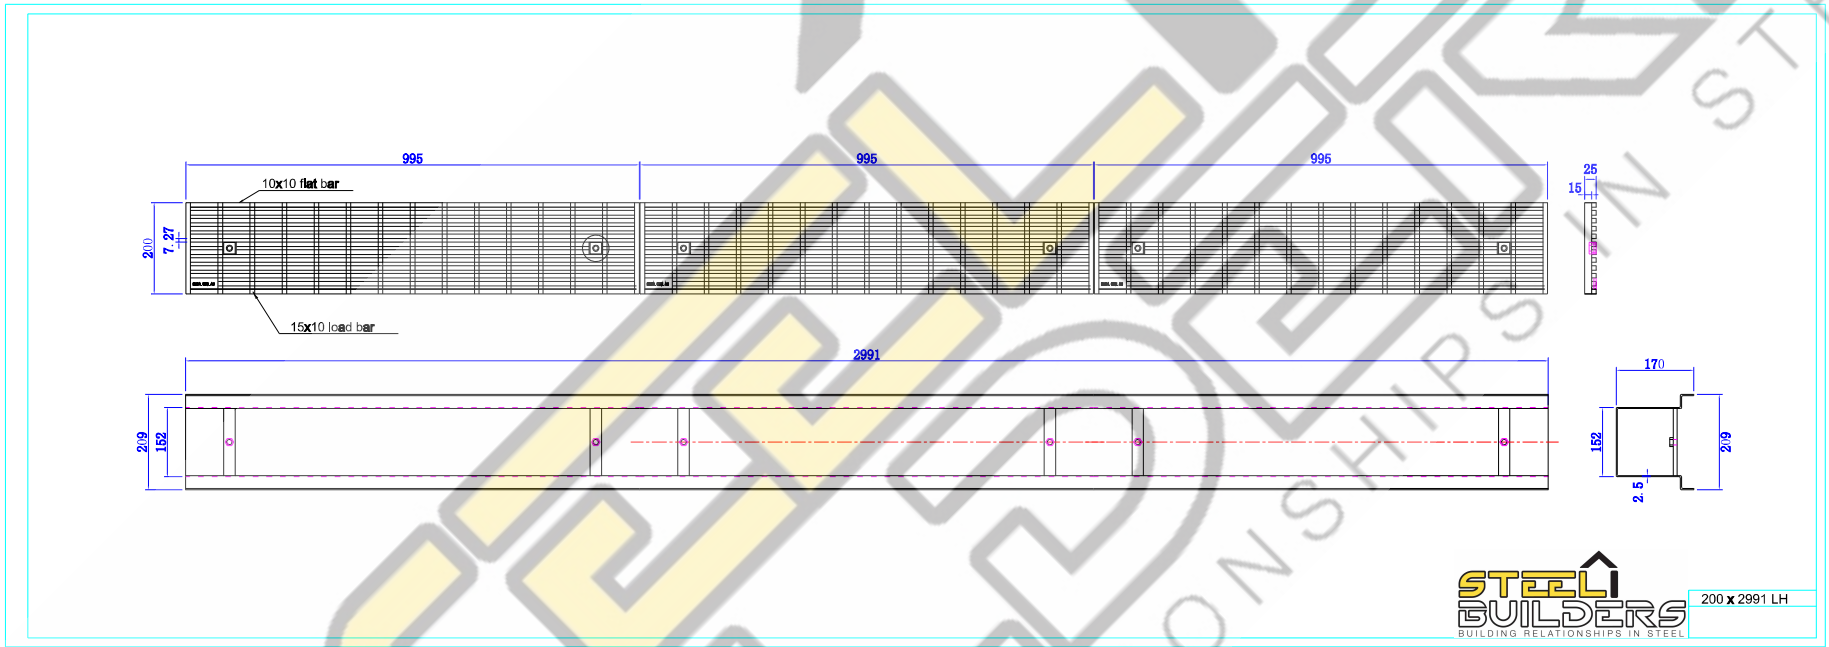

Drawings are for guide purposes only and may be subject to change at any time.